
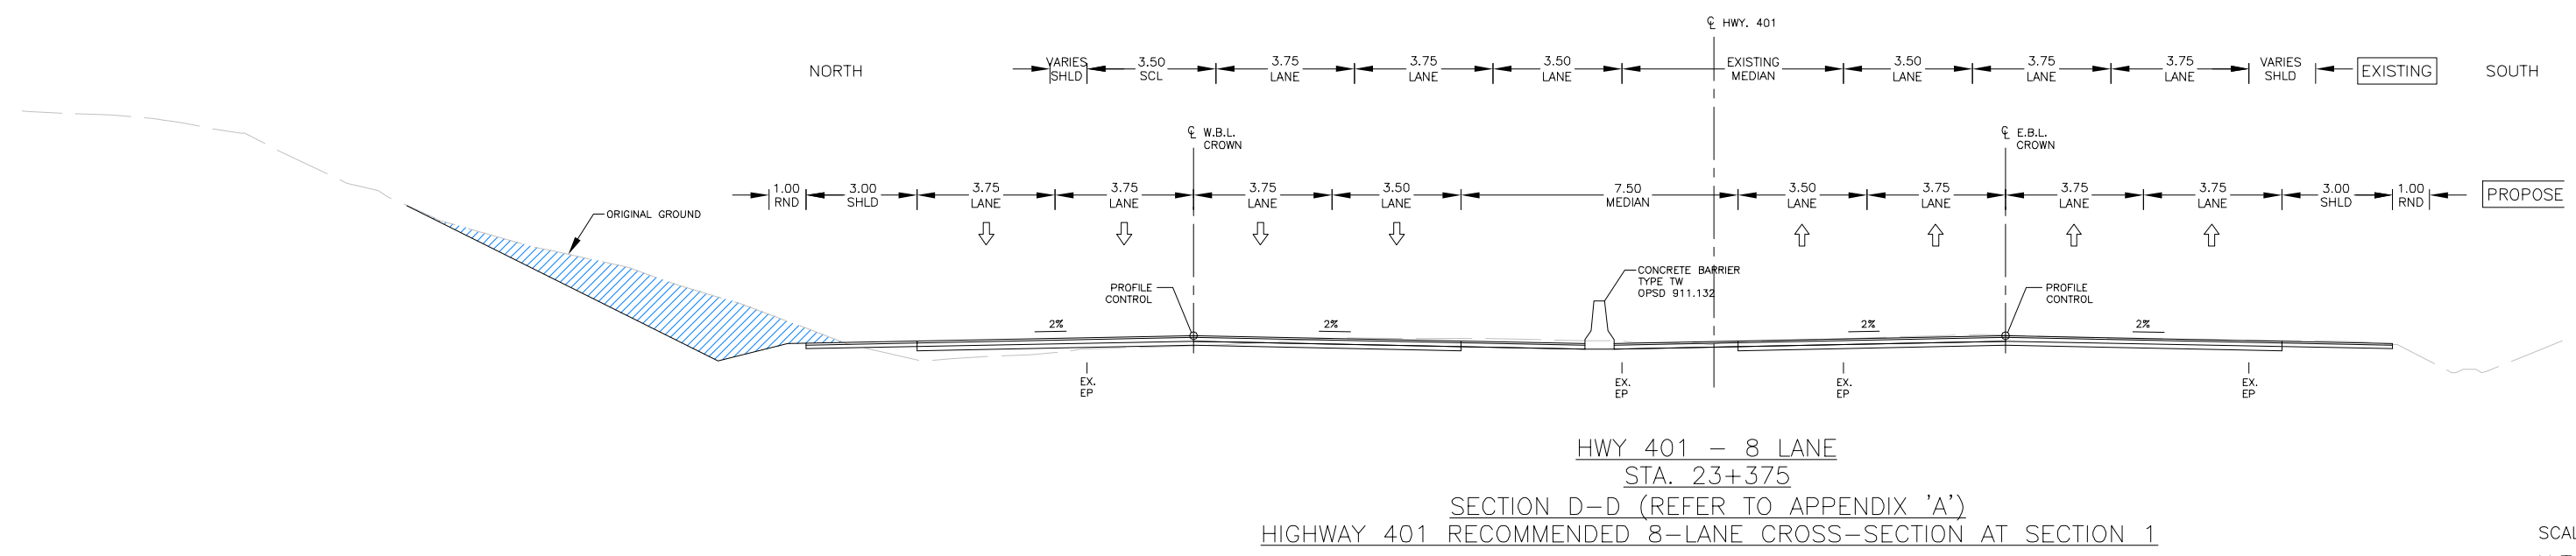
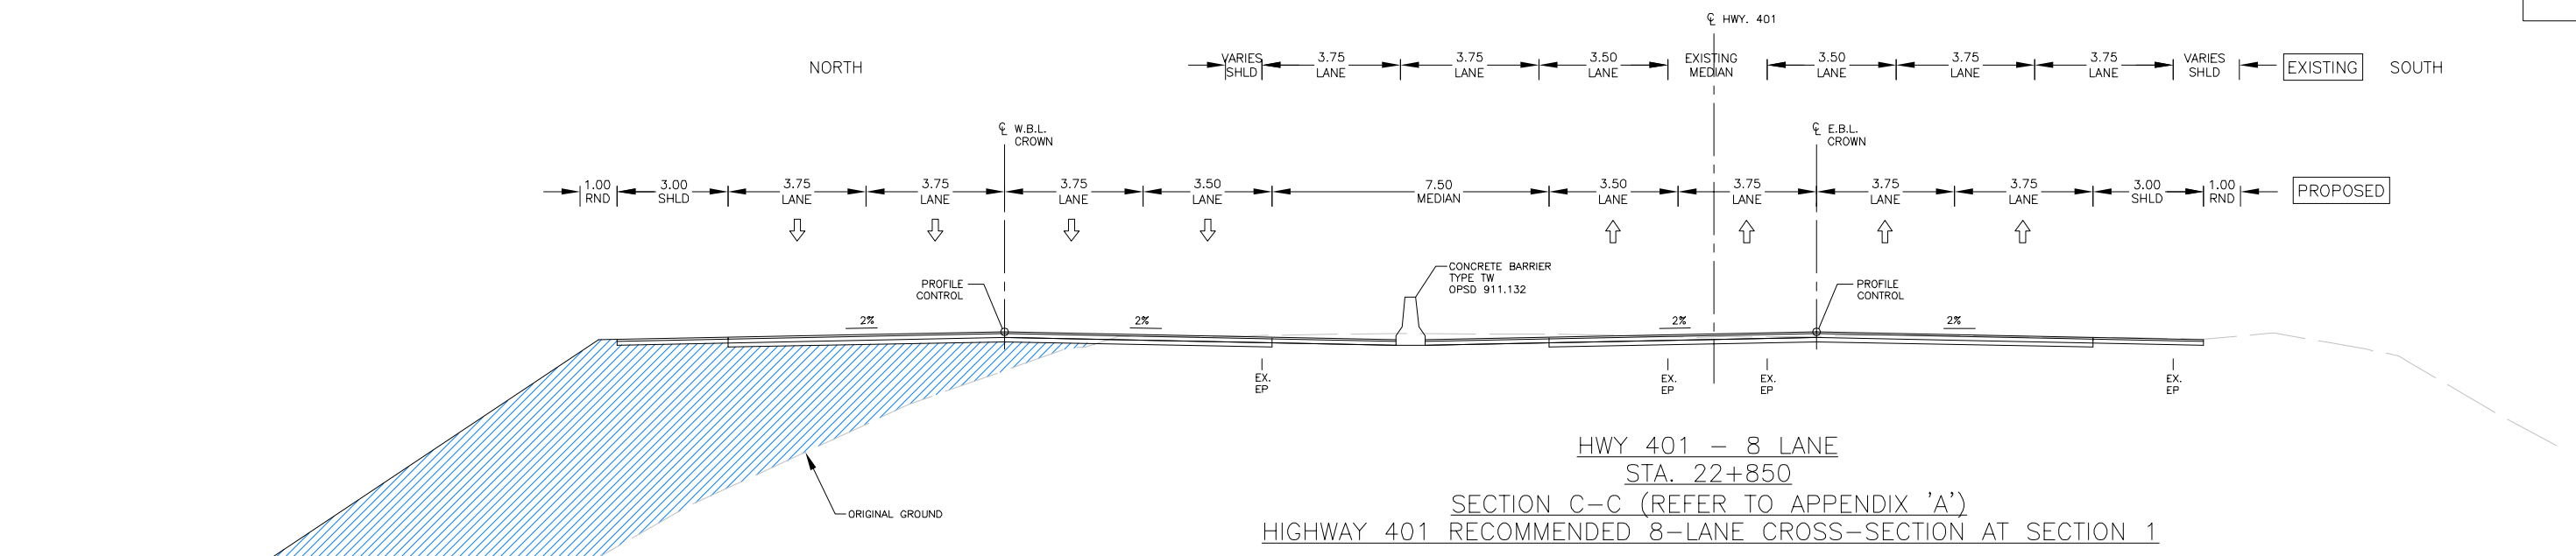


DRAWING NAME: C:\Users\chung\Desktop\Current Projects\18374 - Fort Hope\2021-07-14 Widening Report Appendix Drawings\Hwy401 widening XS.dwg (Layout) (2)
 PLOT DATE: 2021/07/16 4:21:01 PM
 PE-0-707
 88-05
 MINISTRY OF TRANSPORTATION, ONTARIO

METRIC
 DIMENSIONS ARE IN METRES
 AND/OR MILLIMETRES
 UNLESS OTHERWISE SHOWN


PLATE No	
CONT	
GWP	
TYPICAL SECTIONS HIGHWAY 401	SHEET
	




SCALE
N.T.S.


DRAWING NAME: C:\Users\ychung\Desktop\Current Projects\18374 - Fort Hope\2021-07-14 Widening Report Appendix Drawings\Hwy401 widening XS.dwg (Layout)
 PLOT DATE: 2021/07/16 4:08:58 PM
 MINISTRY OF TRANSPORTATION, ONTARIO
 PR-D-707
 88-05

METRIC
 DIMENSIONS ARE IN METRES
 AND/OR MILLIMETRES
 UNLESS OTHERWISE SHOWN

PLATE No	
CONT	
GWP	
TYPICAL SECTIONS HIGHWAY 401	SHEET
	

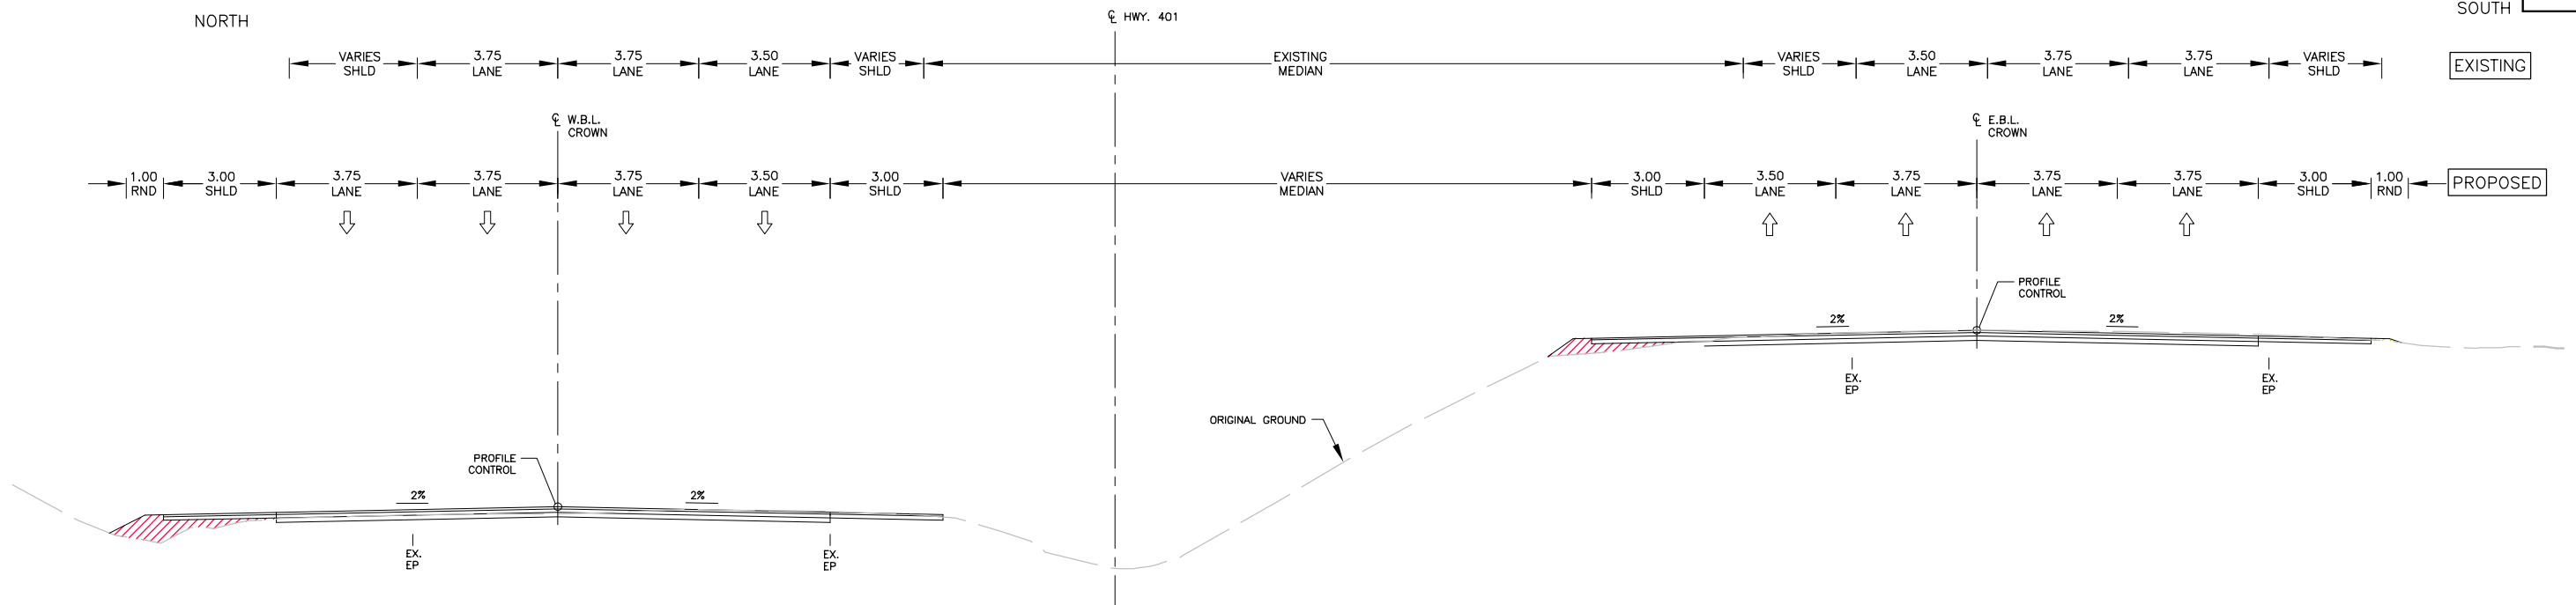

HWY 401 - 8 LANE
STA. 21+875
SECTION B-B (REFER TO APPENDIX 'A')
HIGHWAY 401 RECOMMENDED 8-LANE CROSS-SECTION AT SECTION 2

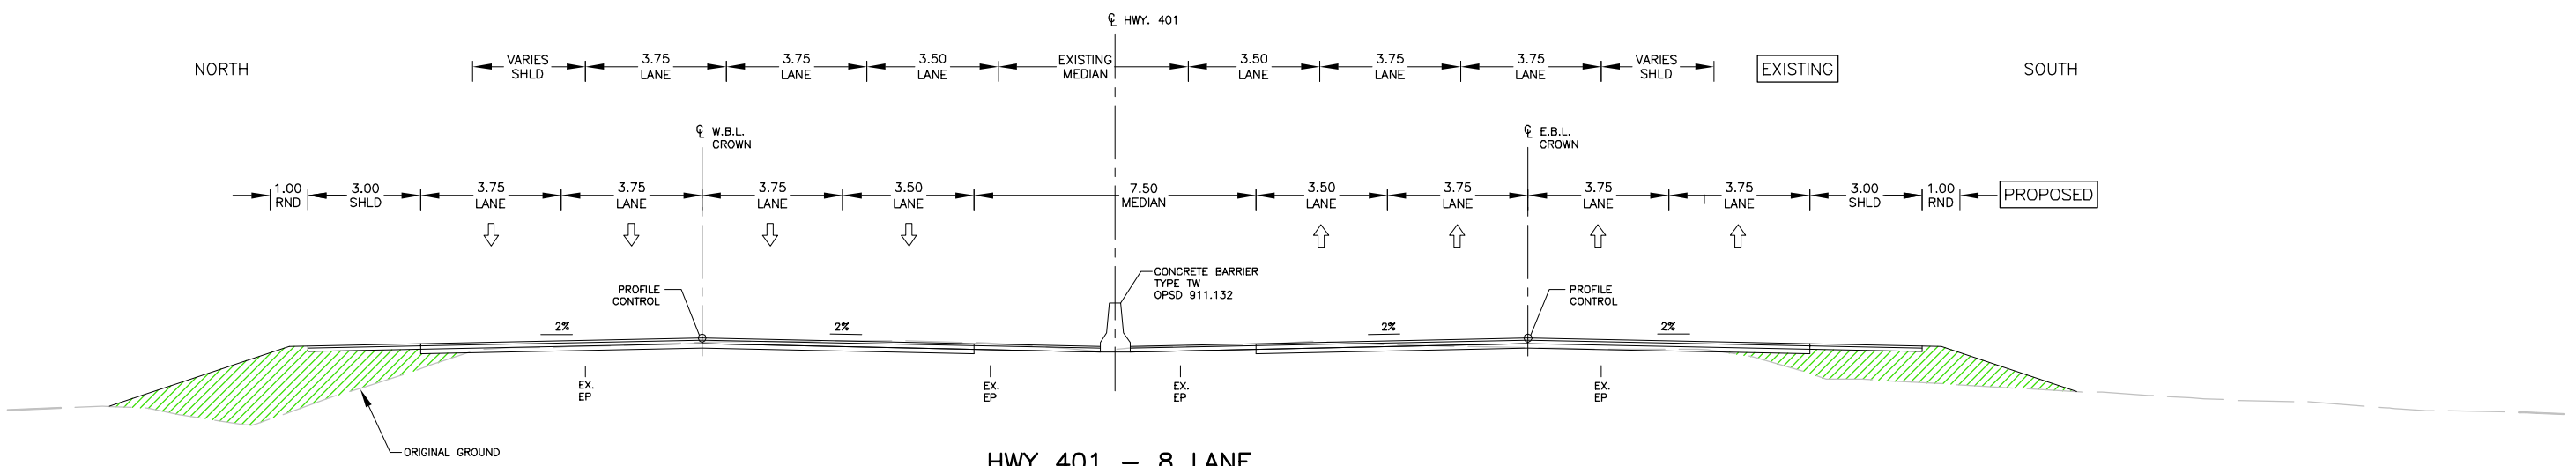

HWY 401 - 8 LANE
STA. 21+100
SECTION A-A (REFER TO APPENDIX 'A')
HIGHWAY 401 RECOMMENDED 8-LANE CROSS-SECTION AT SECTION 3

SCALE
N.T.S.

LEGEND:
----- Existing Right of Way

Section 3

Section 2

Section 1

Note 1

Note 1

Note 1

Note 1

Highway 401 Recommended Plan for 8-lane - Lane Layout

Note:
Note 1 - For section drawing, refer to Appendix 'B'

Cranberry Road

Victoria Street

Spicer Street

Klein Street

Hewson Drive

Crossley Drive

Centennial Drive

Cavan St.

Ganaraska River

Molson Street

Mitchell Street

Rose Glen Road Ext

County Road 28

Rose Glen Road

Philips Road

Choate Rd.

Ganaraska River

Telephone Road



LEGEND:
--- Existing Right of Way
█ Additional Footprint

Section 3

Section 2

Section 1



Cranberry Road

Victoria Street

Spicer Street

Klein Street

Hewson Drive

Crossley Drive

Centennial Drive

Cavan St.

Molson Street

Mitchell Street

Rose Glen Road Ext

Rose Glen Road

County Road 28

Philips Road

Choate Rd.

Ganaraska River

Ganaraska River

Telephone Road

HWY 401

Highway 401 Recommended Plan for 8-Lane - Additional Footprint